


# Debagram 132/33 kV Substation

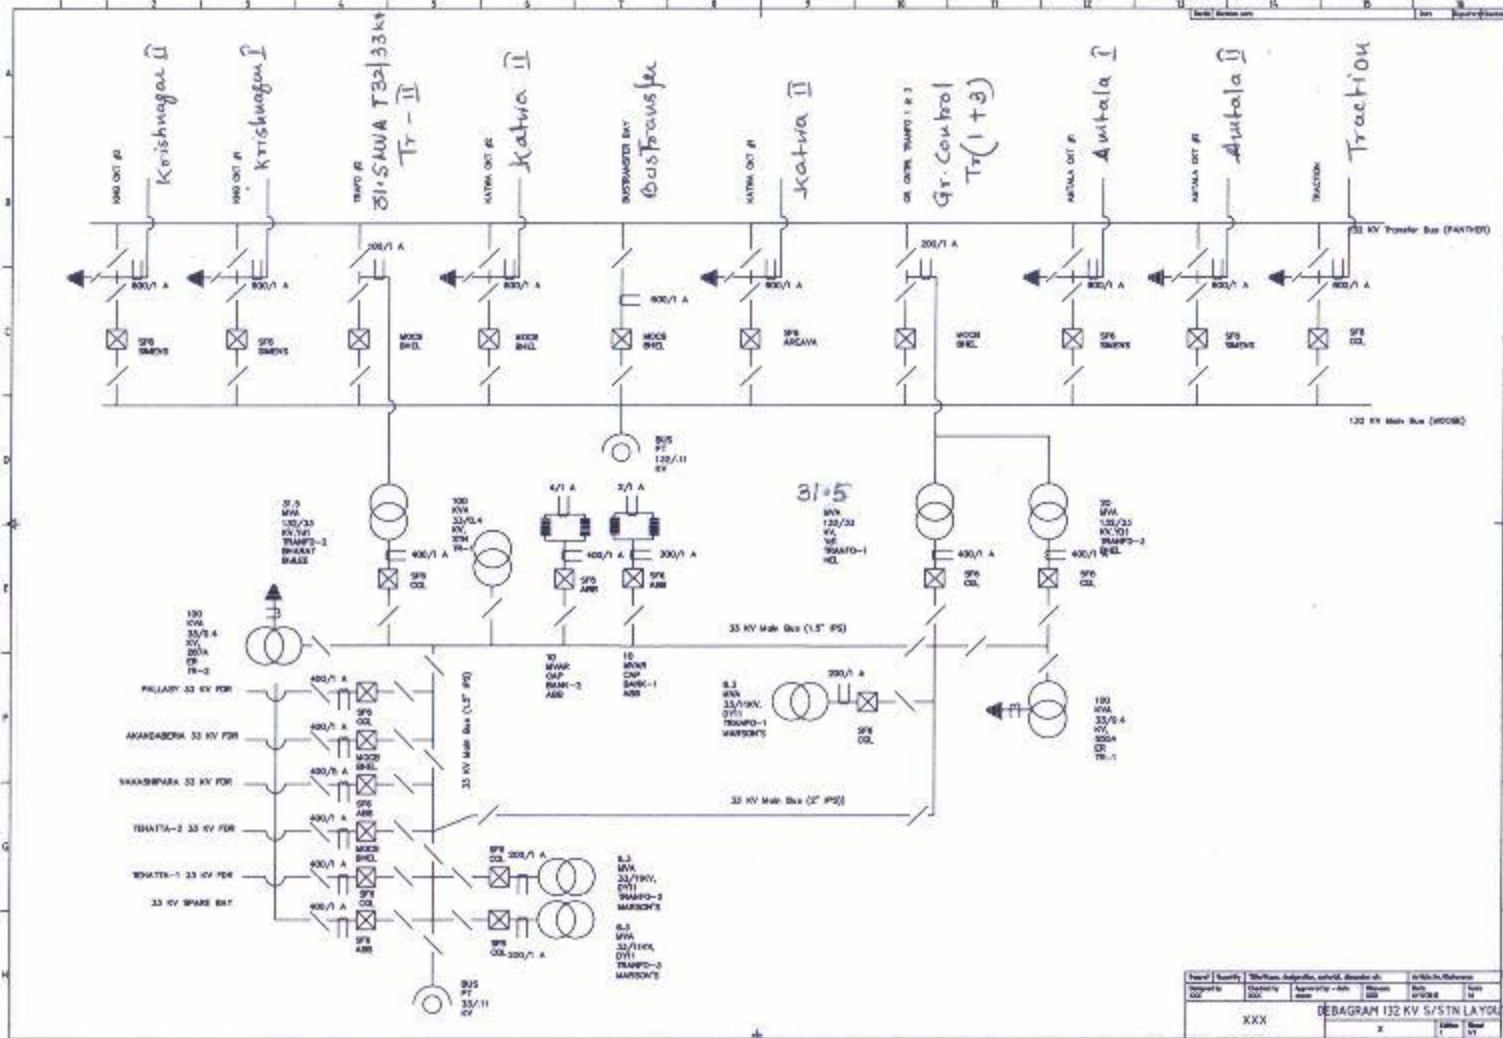

Drawn	Checked	Reviewed	Approved	Scale	Date
XXX					

**DEBAGRAM 132 KV S/STN LAYOUT**