




WBSETCL

WEST BENGAL STATE ELECTRICITY TRANSMISSION CO. LTD

NAME OF S/STN : DARJEELING 132/33 KV S/STN

PREPARED AT : SILIGURI AREA OFFICE

DATE : 04.01.2012

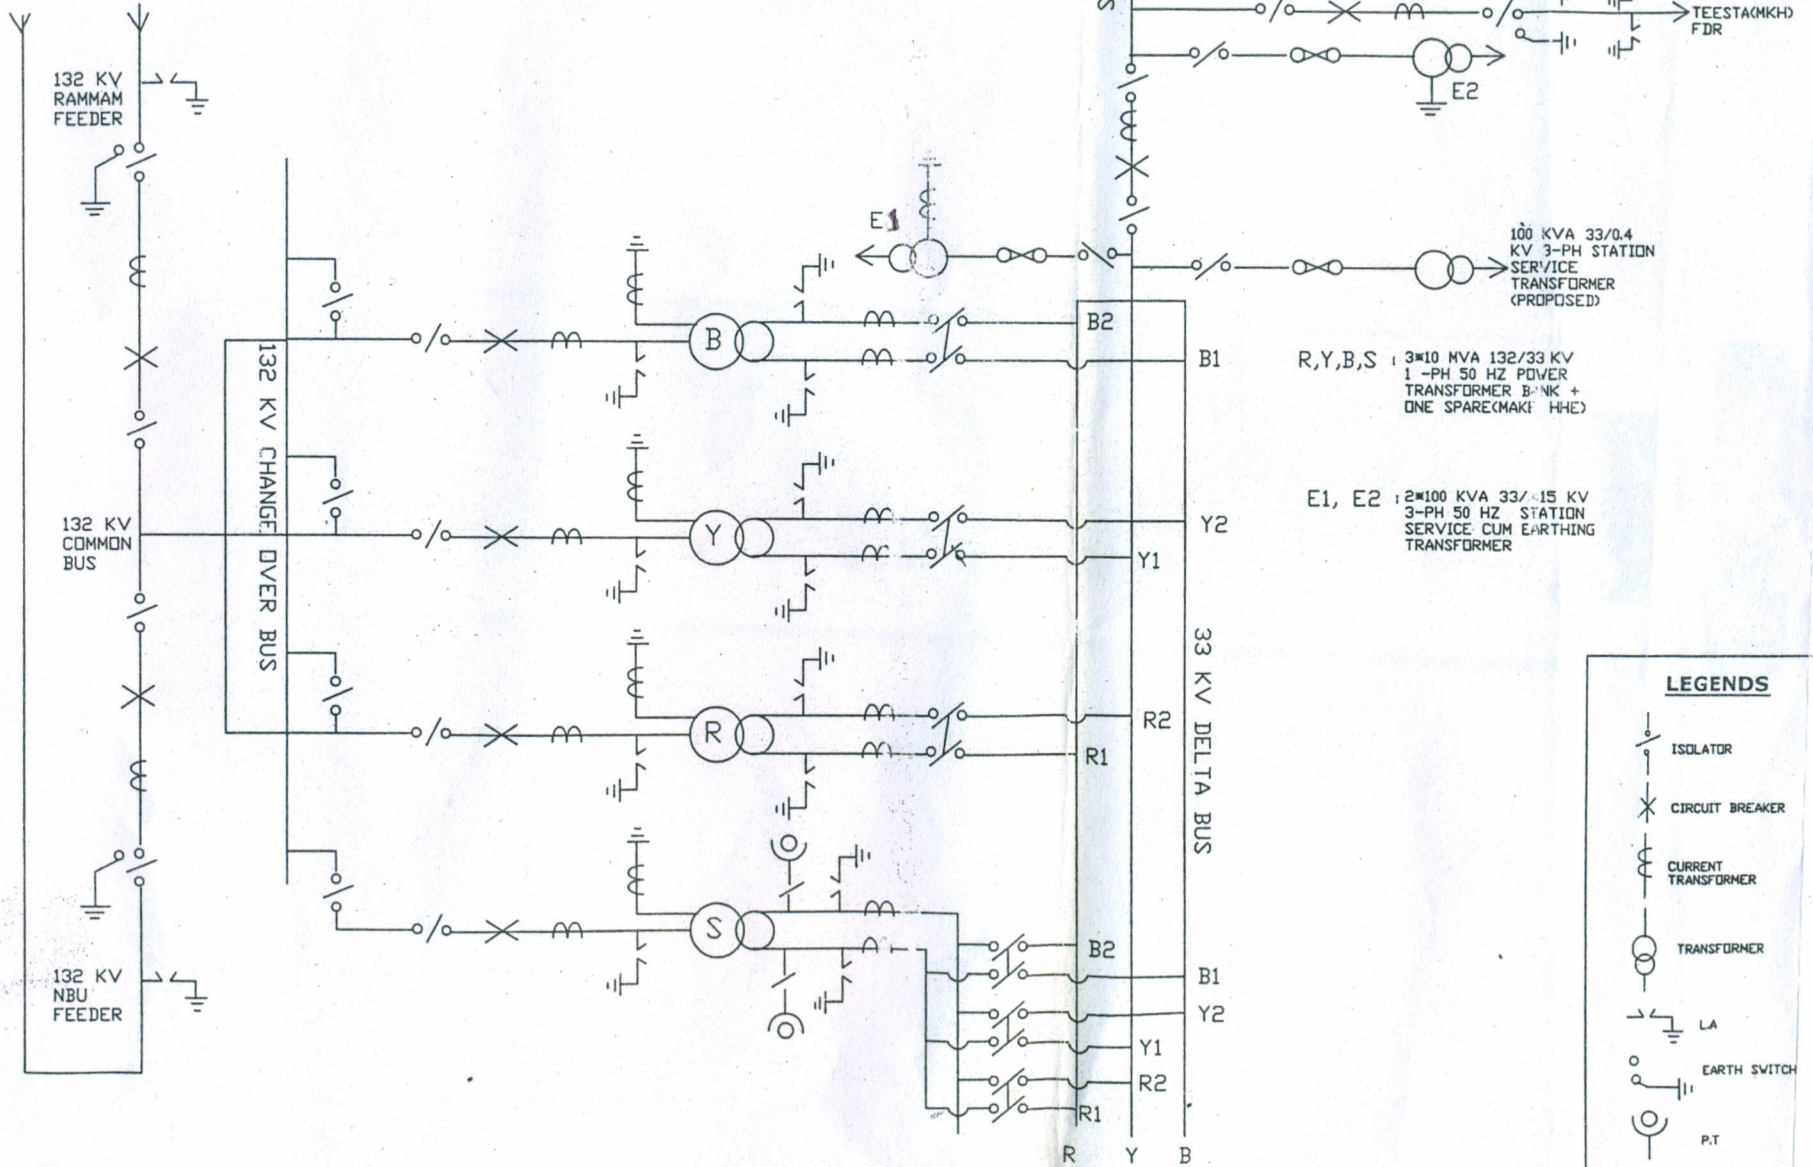

R, Y, B, S : 3x10 MVA 132/33 KV
1-PH 50 HZ POWER
TRANSFORMER BANK +
ONE SPARE(MAKE: HHE)

E1, E2 : 2x100 KVA 33/0.15 KV
3-PH 50 HZ STATION
SERVICE CUM EARTHING
TRANSFORMER

LEGENDS

- ISOLATOR
- CIRCUIT BREAKER
- CURRENT TRANSFORMER
- TRANSFORMER
- LA
- EARTH SWITCH
- P.T.