


KHANYAN 132/33/11 KV SUB STATION

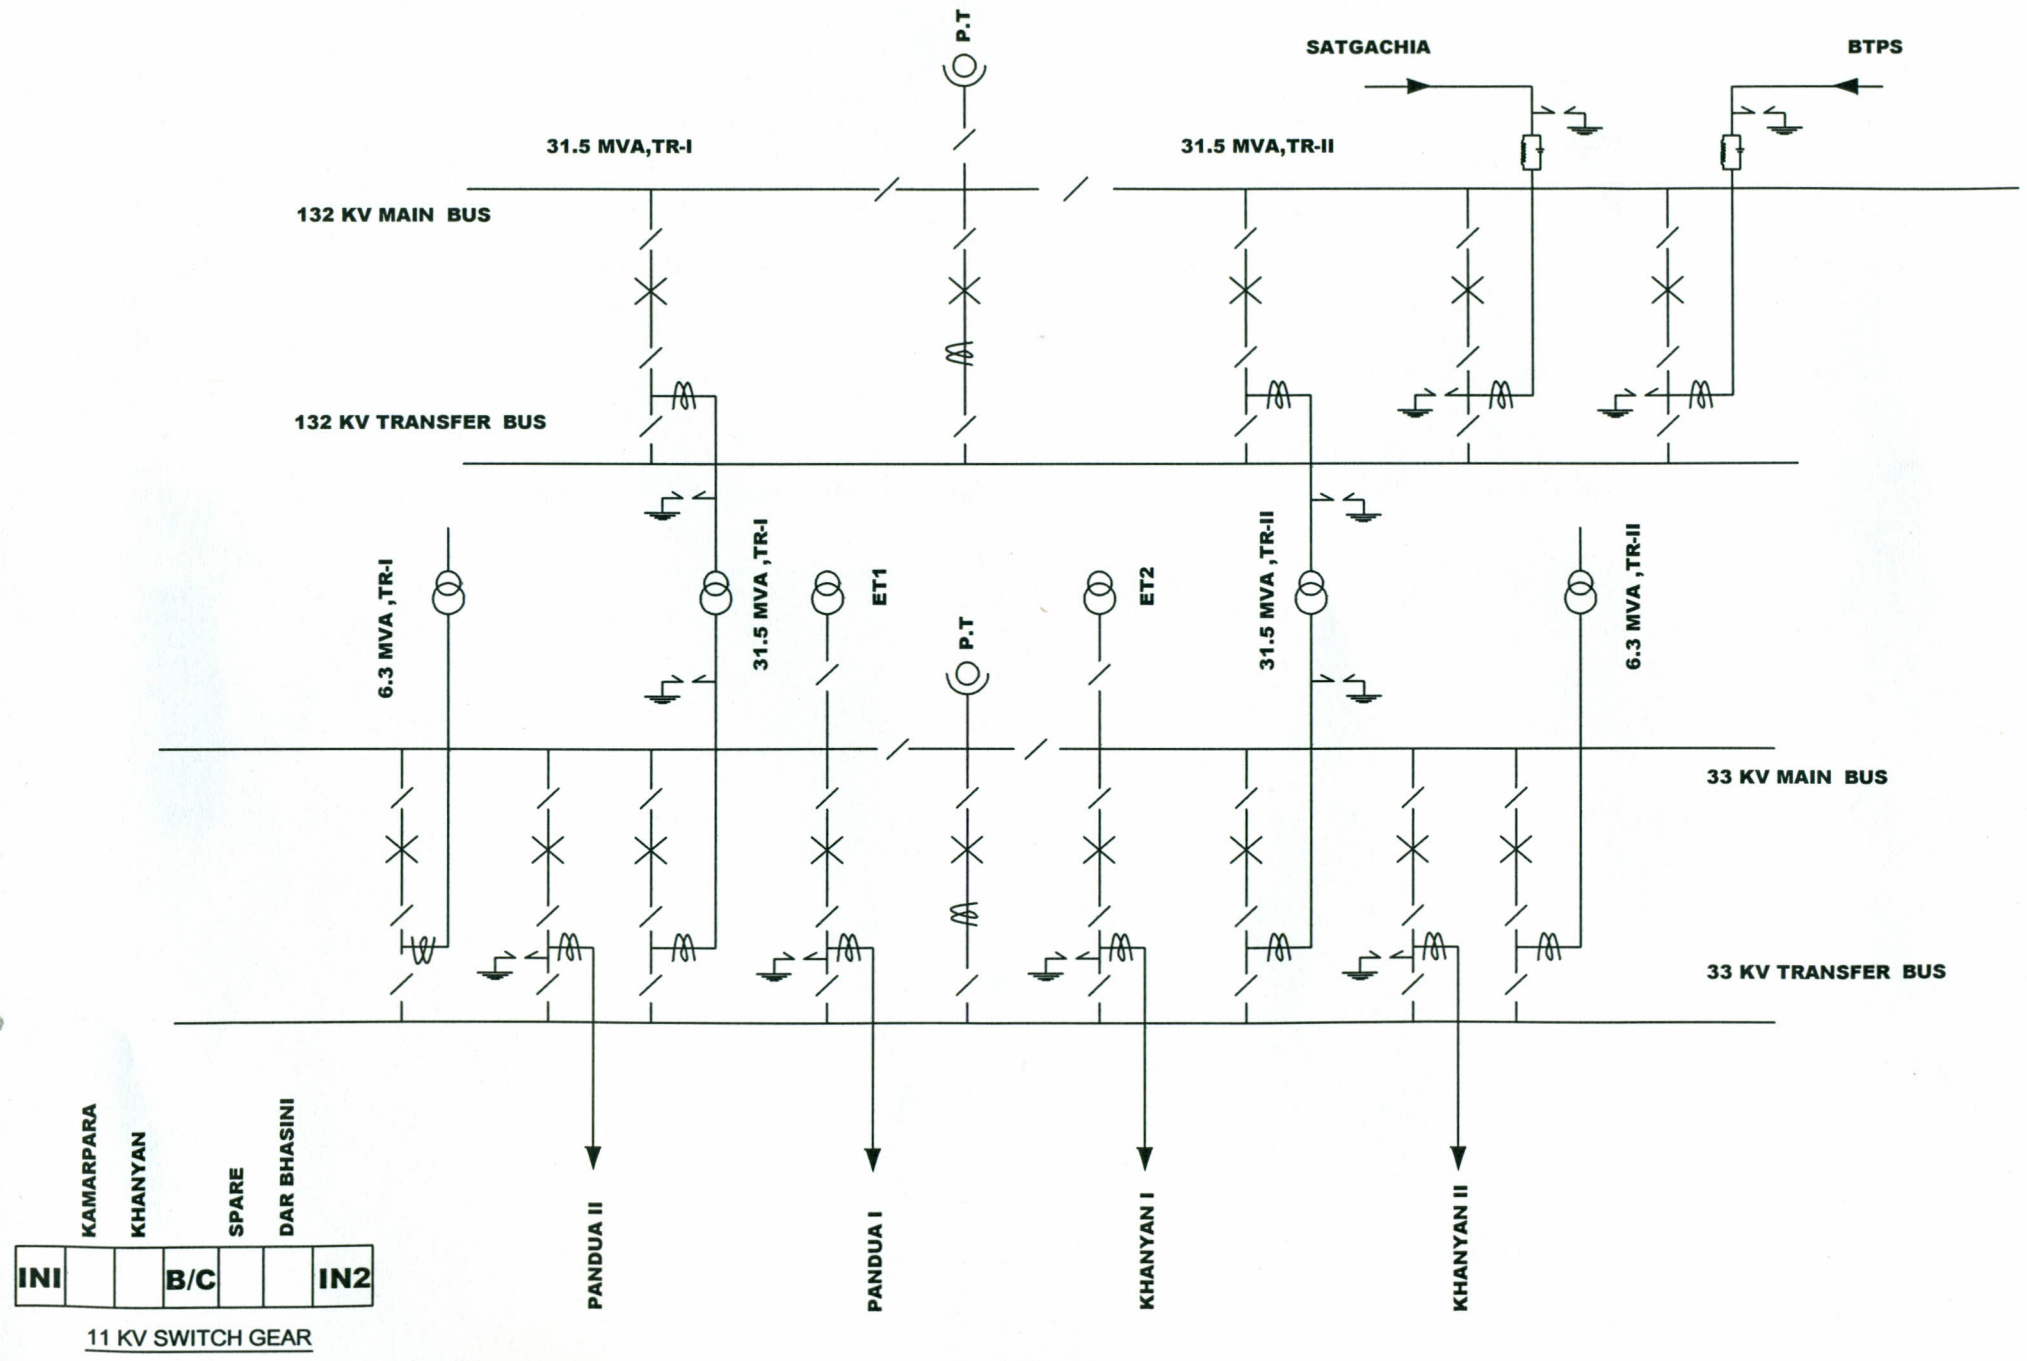

KAMARPARA	KHANYAN	SPARE	DAR BHASINI
INI		B/C	IN2

11 KV SWITCH GEAR