


SINGLE LINE DIAGRAM OF GOKARNA 220/132/33/11 KV SUB-STATION

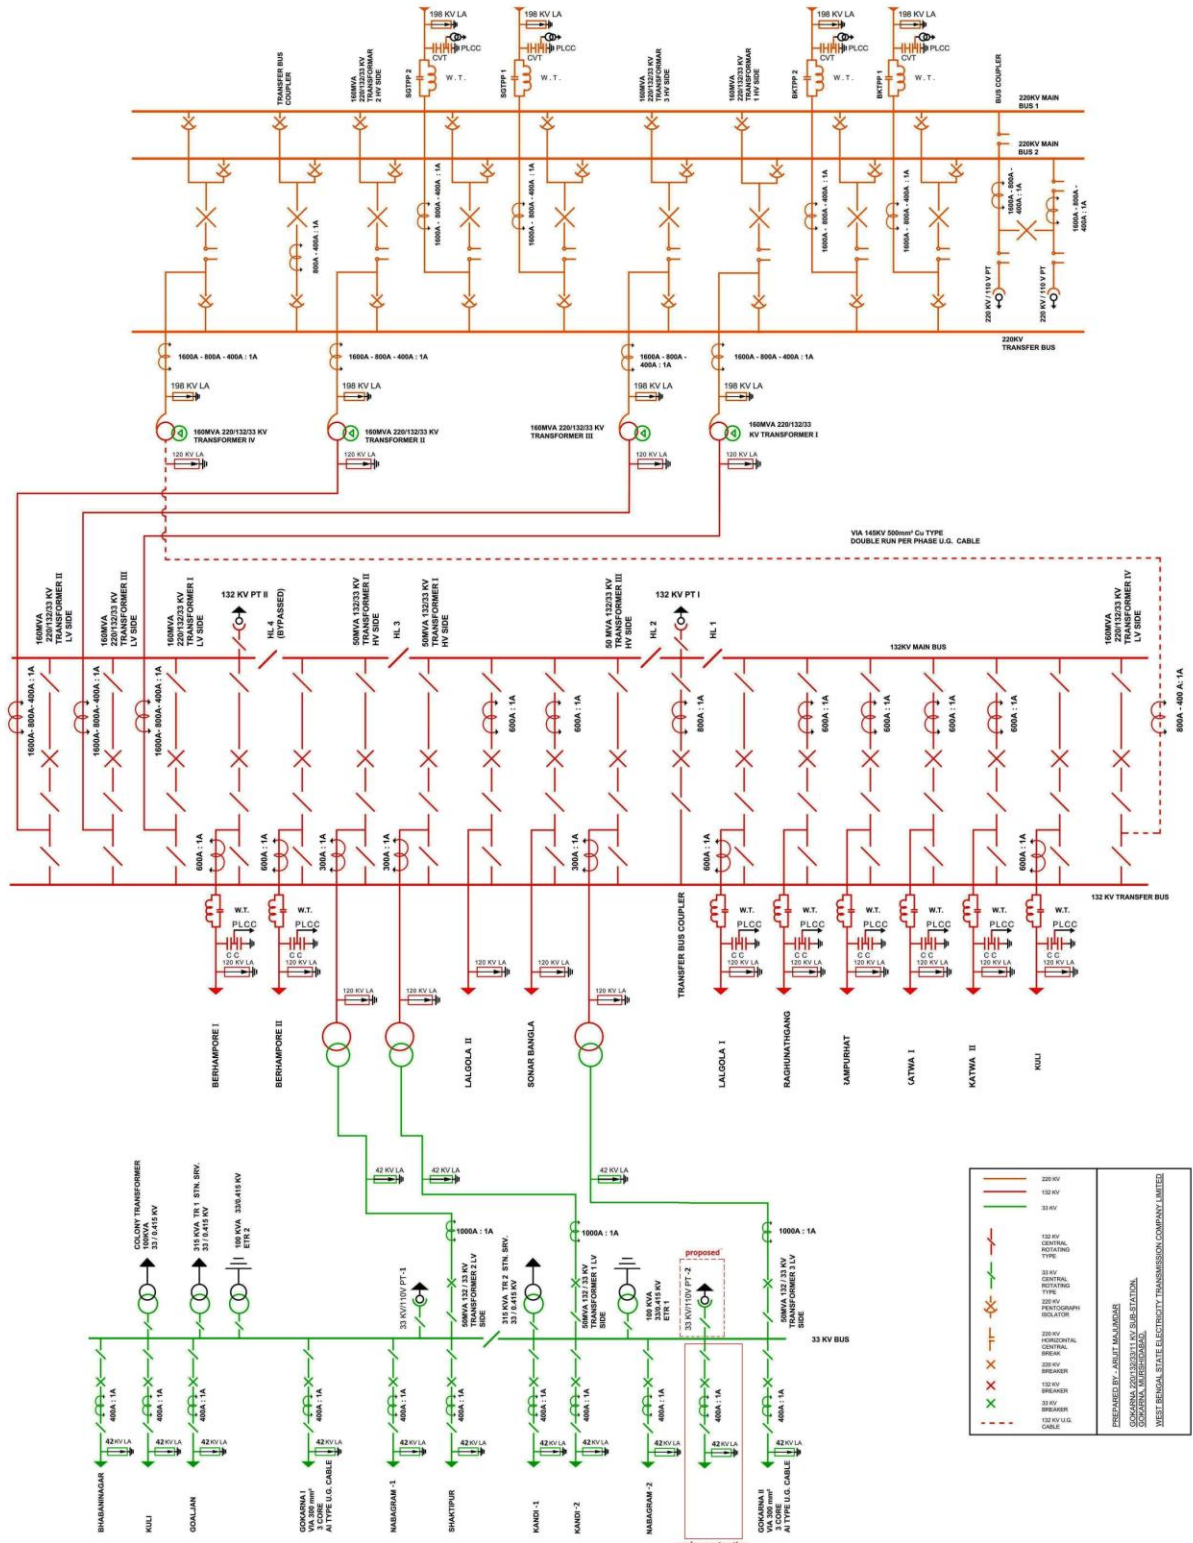

	220 KV
	132 KV
	33 KV
	132 KV U.G. CABLE

 GOKARNA 220/132/33/11 KV SUB-STATION
 WEST BENGAL STATE ELECTRICITY TRANSMISSION COMPANY LIMITED