


Single Line Diagram of Kharagpur WBIIDC 132/33 KV Sub-station

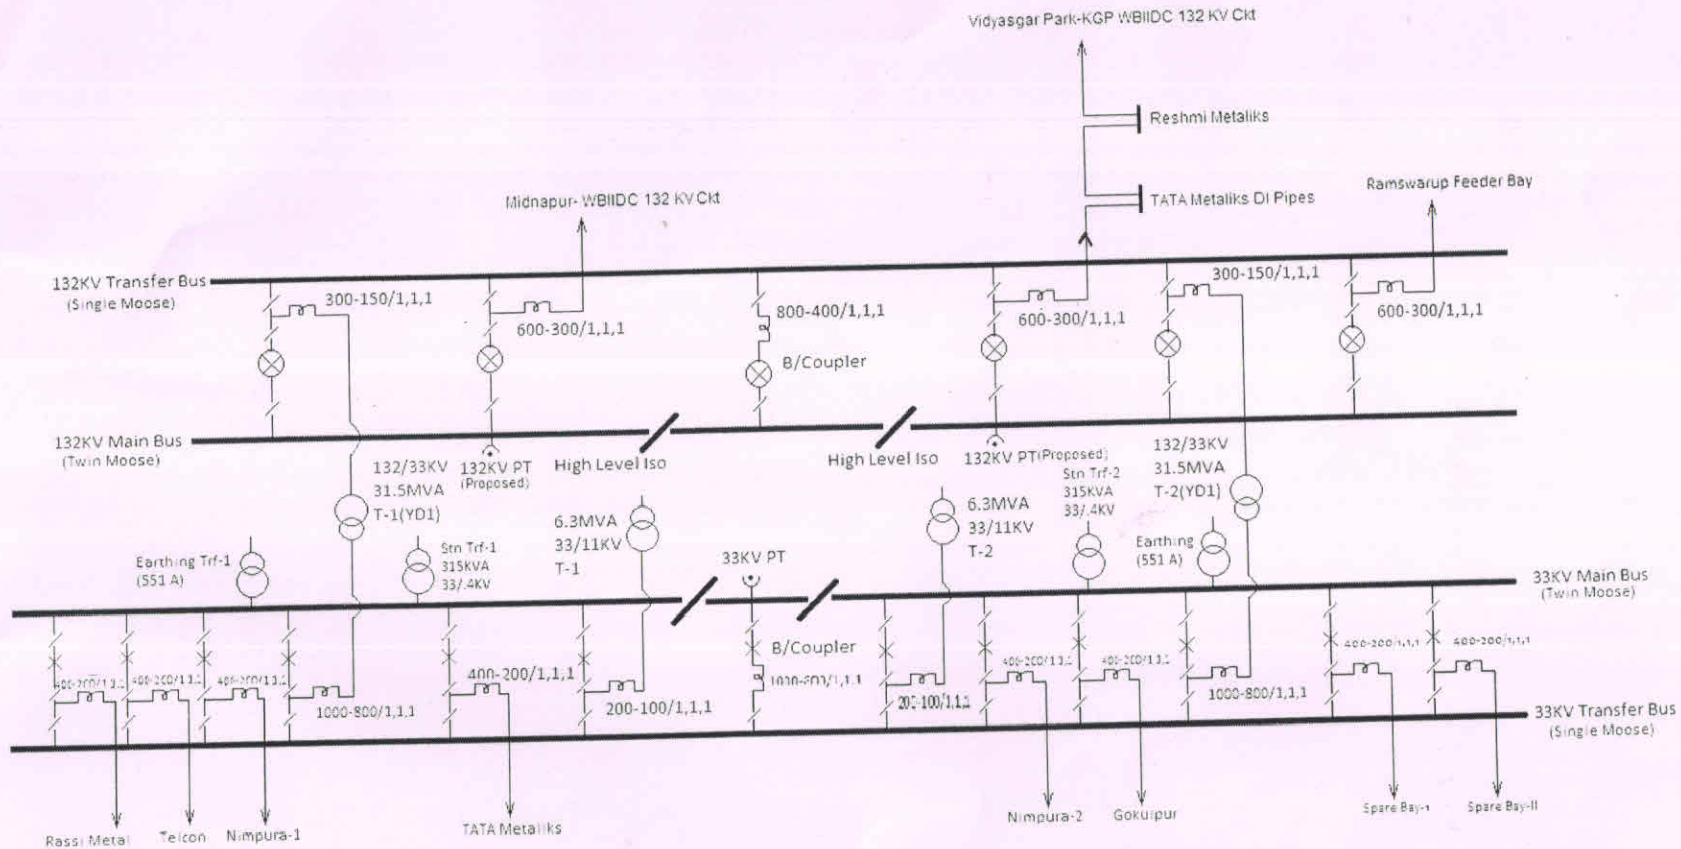

Handwritten signature and date:
 01/19/2016